


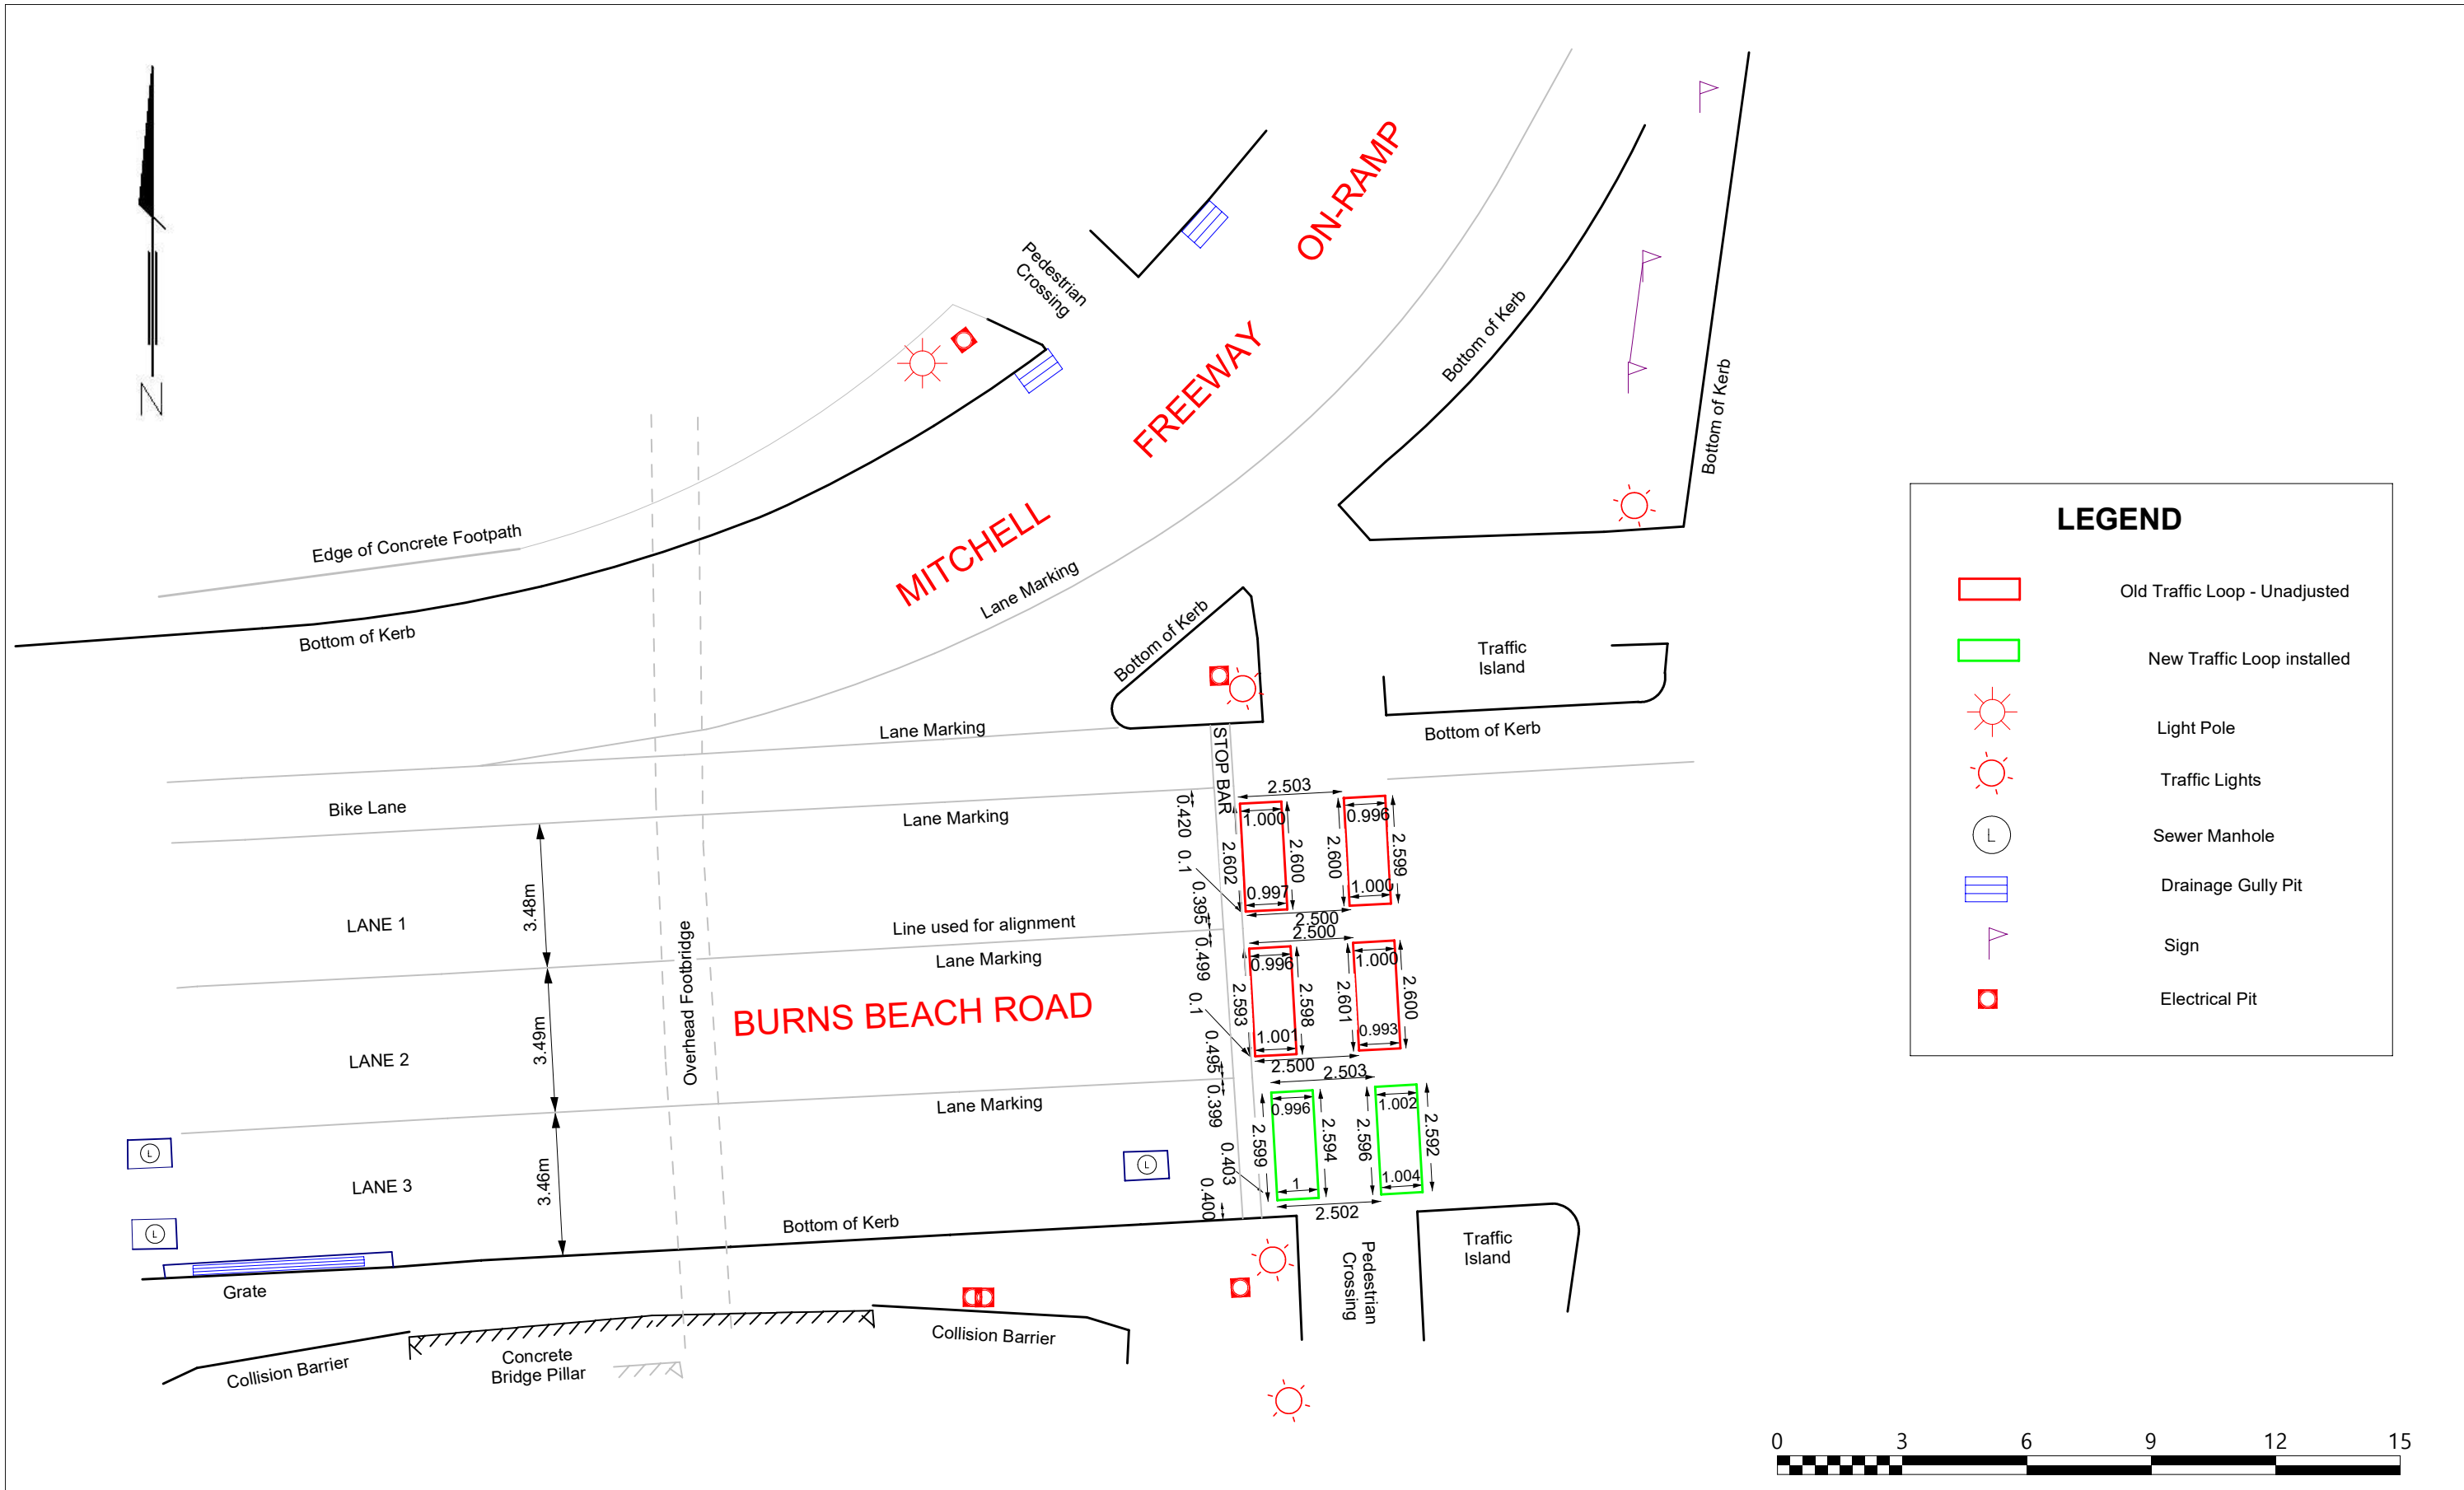

0	08/12/2021	Original	AL	AL	MG
REV.	DATE	REVISION NOTE	SURVEYED	DRAWN	CHECKED



McGREGOR SURVEYS

LICENSED LAND AND ENGINEERING SURVEYORS

T: 9322 2000
E: brad@mcgregorsurveys.com.au
W: mcgregorsurveys.com.au

Suite 29 / Kings Park Rd
West Perth WA 6005
ABN: 53 060 995 066

CLIENT				JOB No.		
PROJECT	Traffic Loop Installation			0074-1926		
DESCRIPTION	Burns Beach Road / Mitchell Freeway , Joondalup			DRAWING No.		
HORIZ. DATUM	NA	VERT. DATUM	NA	1		
FB REFERENCE	NA			SCALE	SHEET	REV.
ISSUED PLAN	0074-1926 Burns Beach Loop.pdf			1:150 A3	1	0