




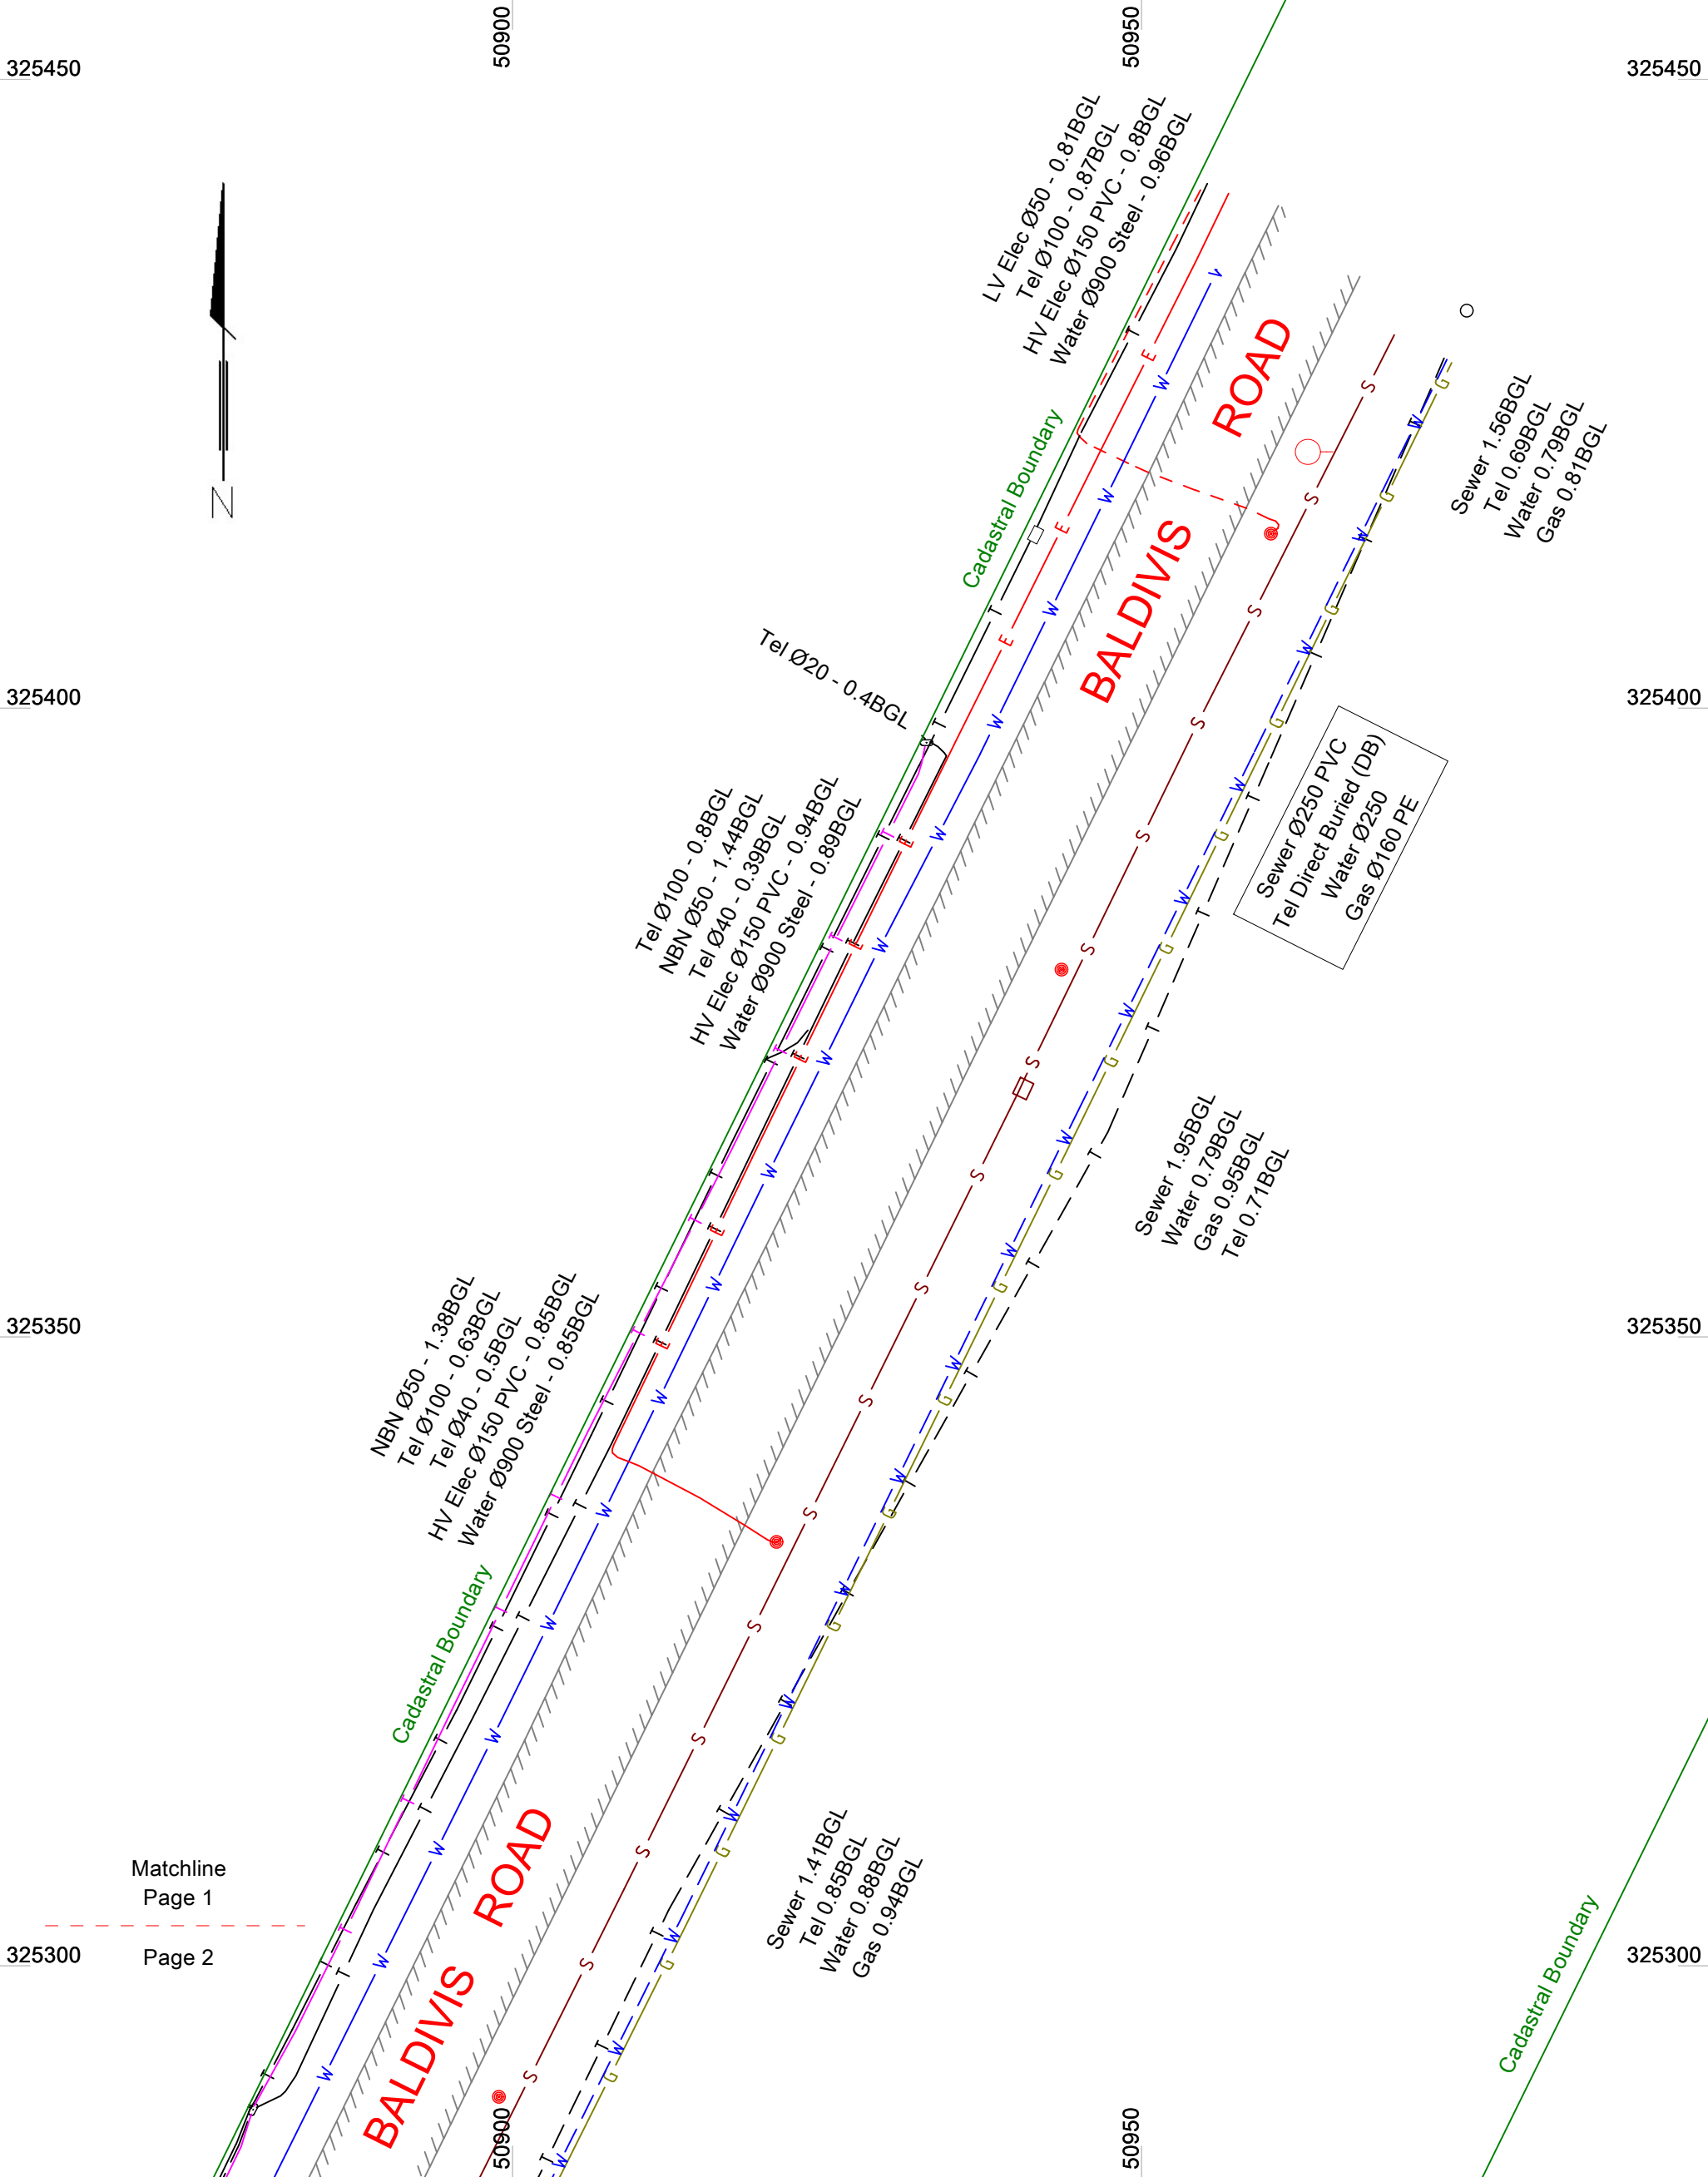


McGREGOR SURVEYS LICENSED LAND AND ENGINEERING SURVEYORS				CLIENT	JOB No. 229-2719		
				PROJECT	Kerosene Lane & Baldivis Road, Baldivis		
				DESCRIPTION	Underground services location coordination		
				HORIZ. DATUM	PCG2020	VERT. DATUM	AHD
				FB REF.	MG013 Page 16		
				ISSUED PLAN	229-2719 Kerosene-UGS.pdf		
							DRAWING No. 1
							SCALE 1:500 A3
							SHEET 1 of 4
							REV 0
0	07/02/2025	Original	MG	MG	BM	0 10 20 30 40 50	
REV.	DATE	REVISION NOTE	SURVEYED	DRAWN	CHECKED		

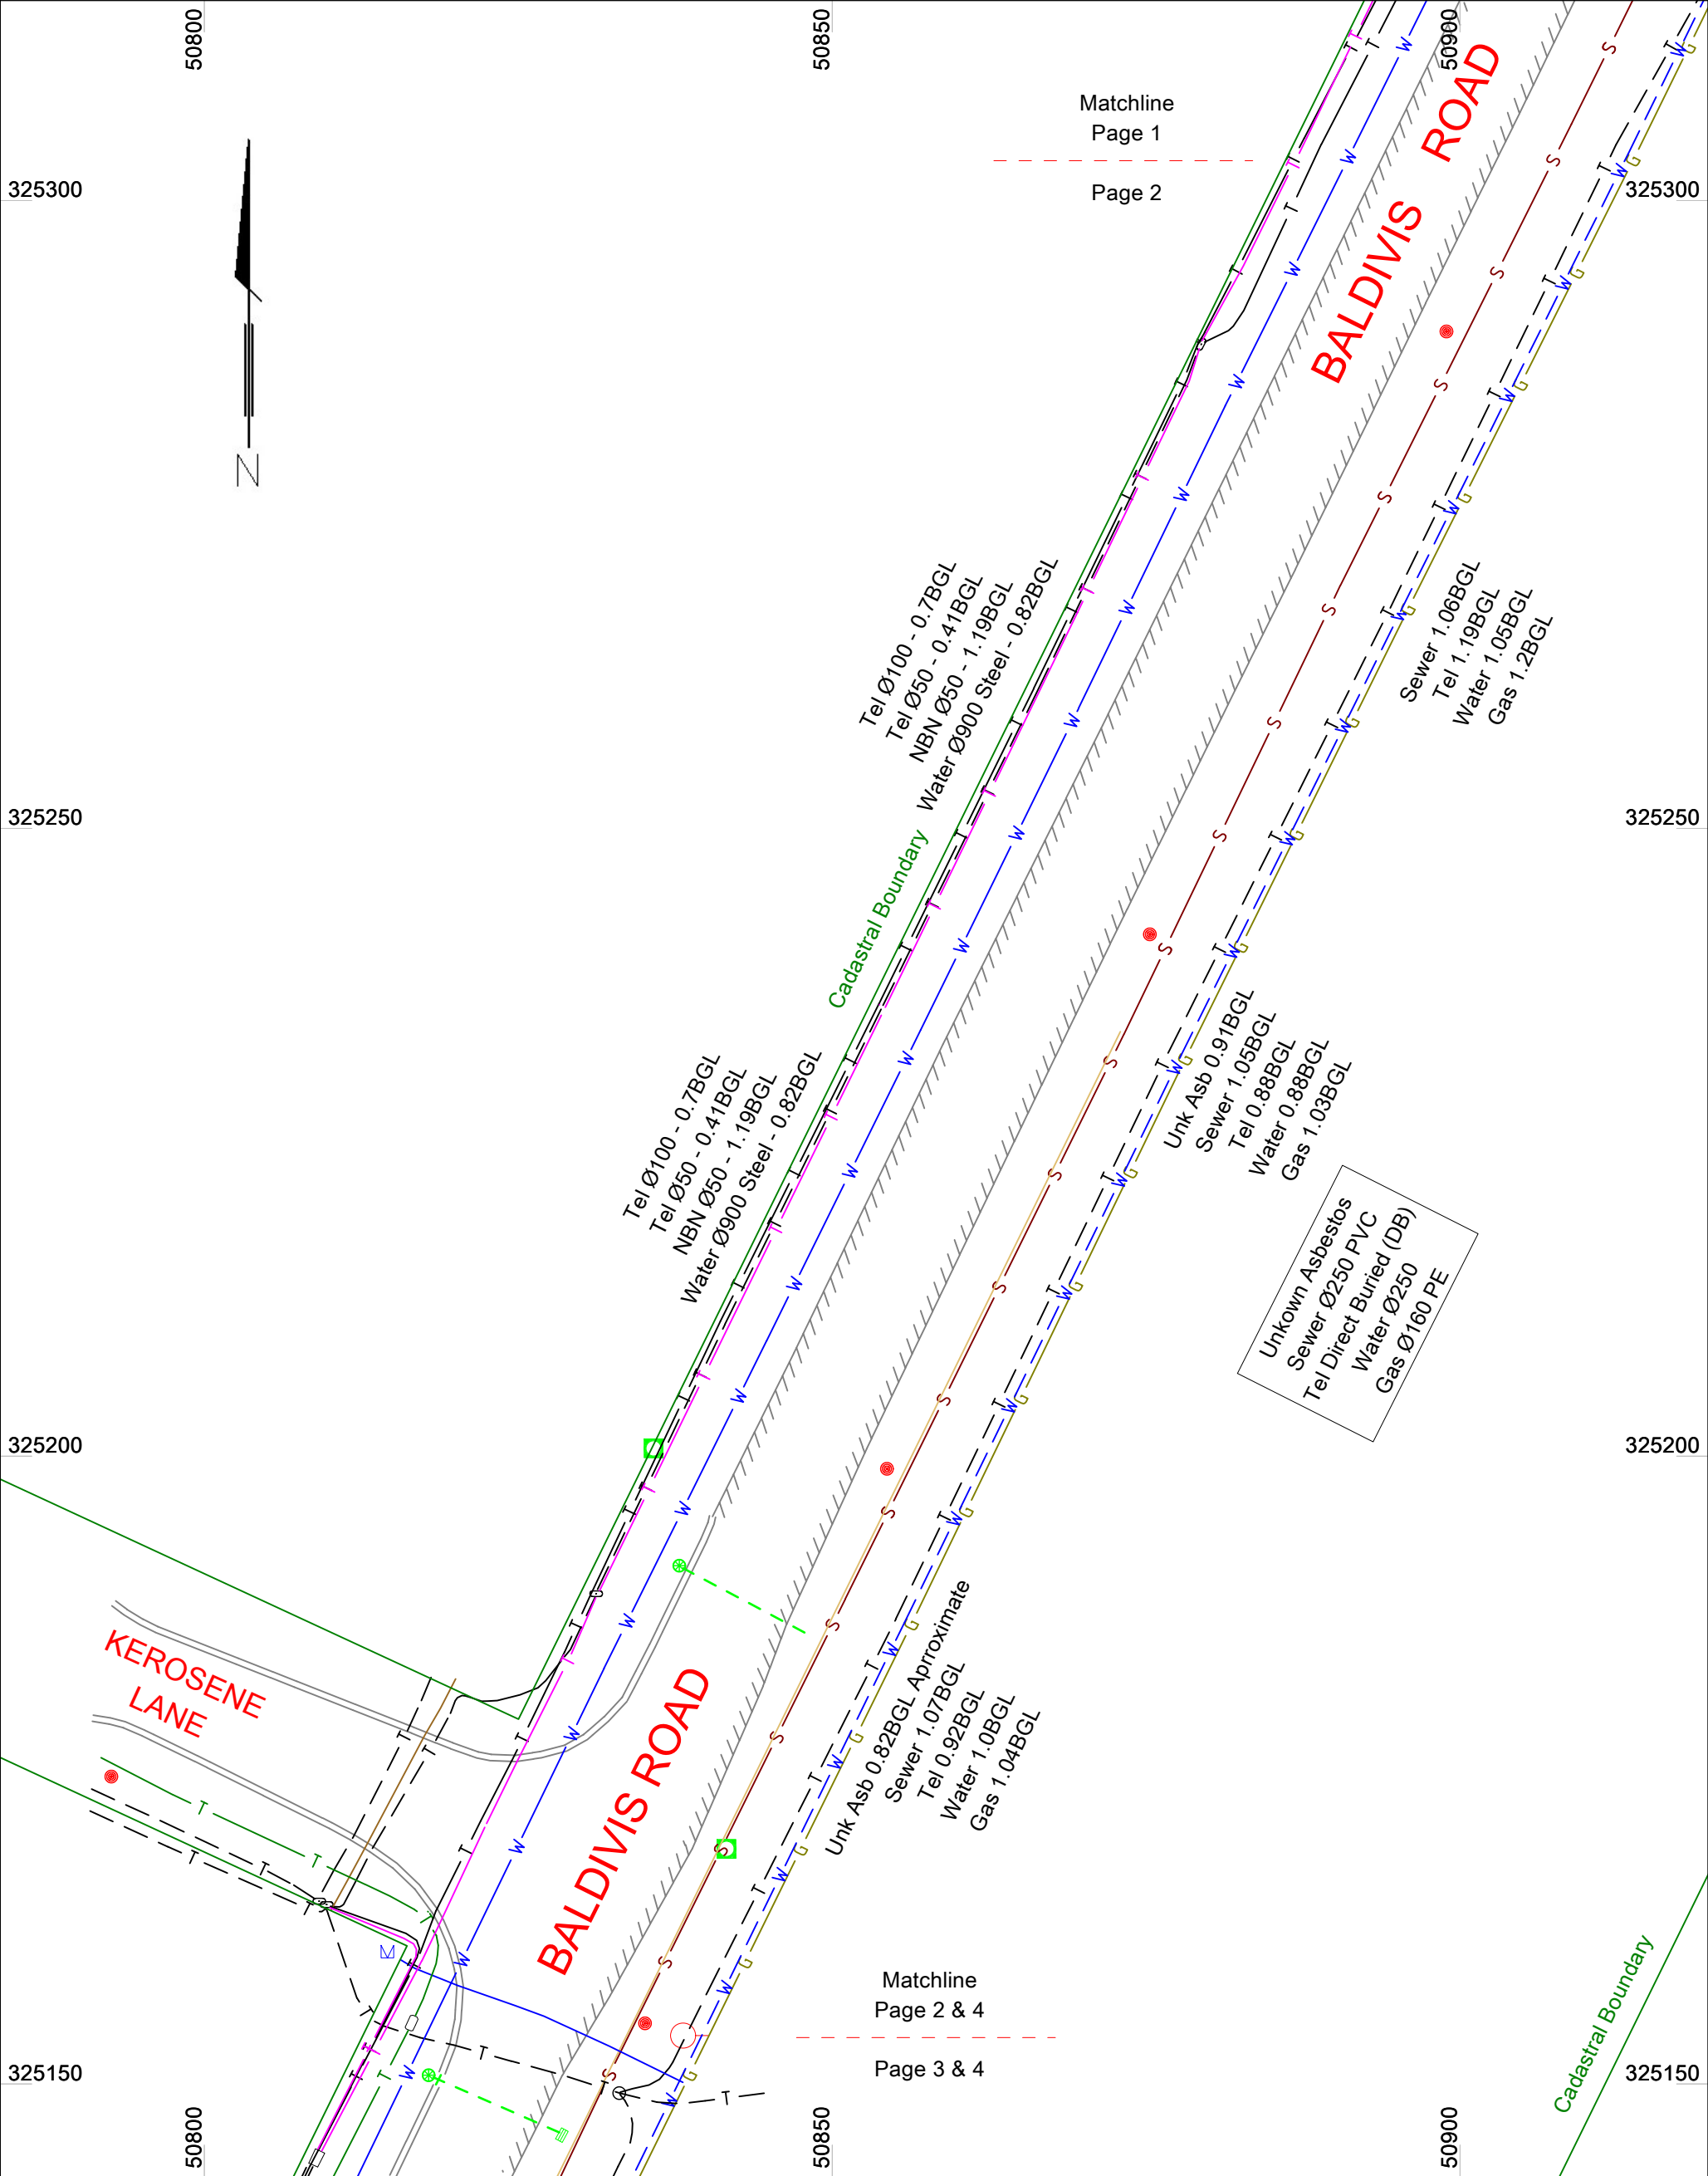

M C G McGREGOR SURVEYS LICENSED LAND AND ENGINEERING SURVEYORS						CLIENT			JOB No. 229-2719					
						PROJECT						Kerosene Lane & Baldivis Road, Baldivis		
						DESCRIPTION			Underground services location coordination			DRAWING No. 1		
						HORIZ. DATUM			PCG2020		VERT. DATUM			
						FB REF.			MG013 Page 16			SCALE 1:500 A3	SHEET 2 of 4	REV 0
						ISSUED PLAN			229-2719 Kerosene-UGS.pdf					
						01020304050 <								

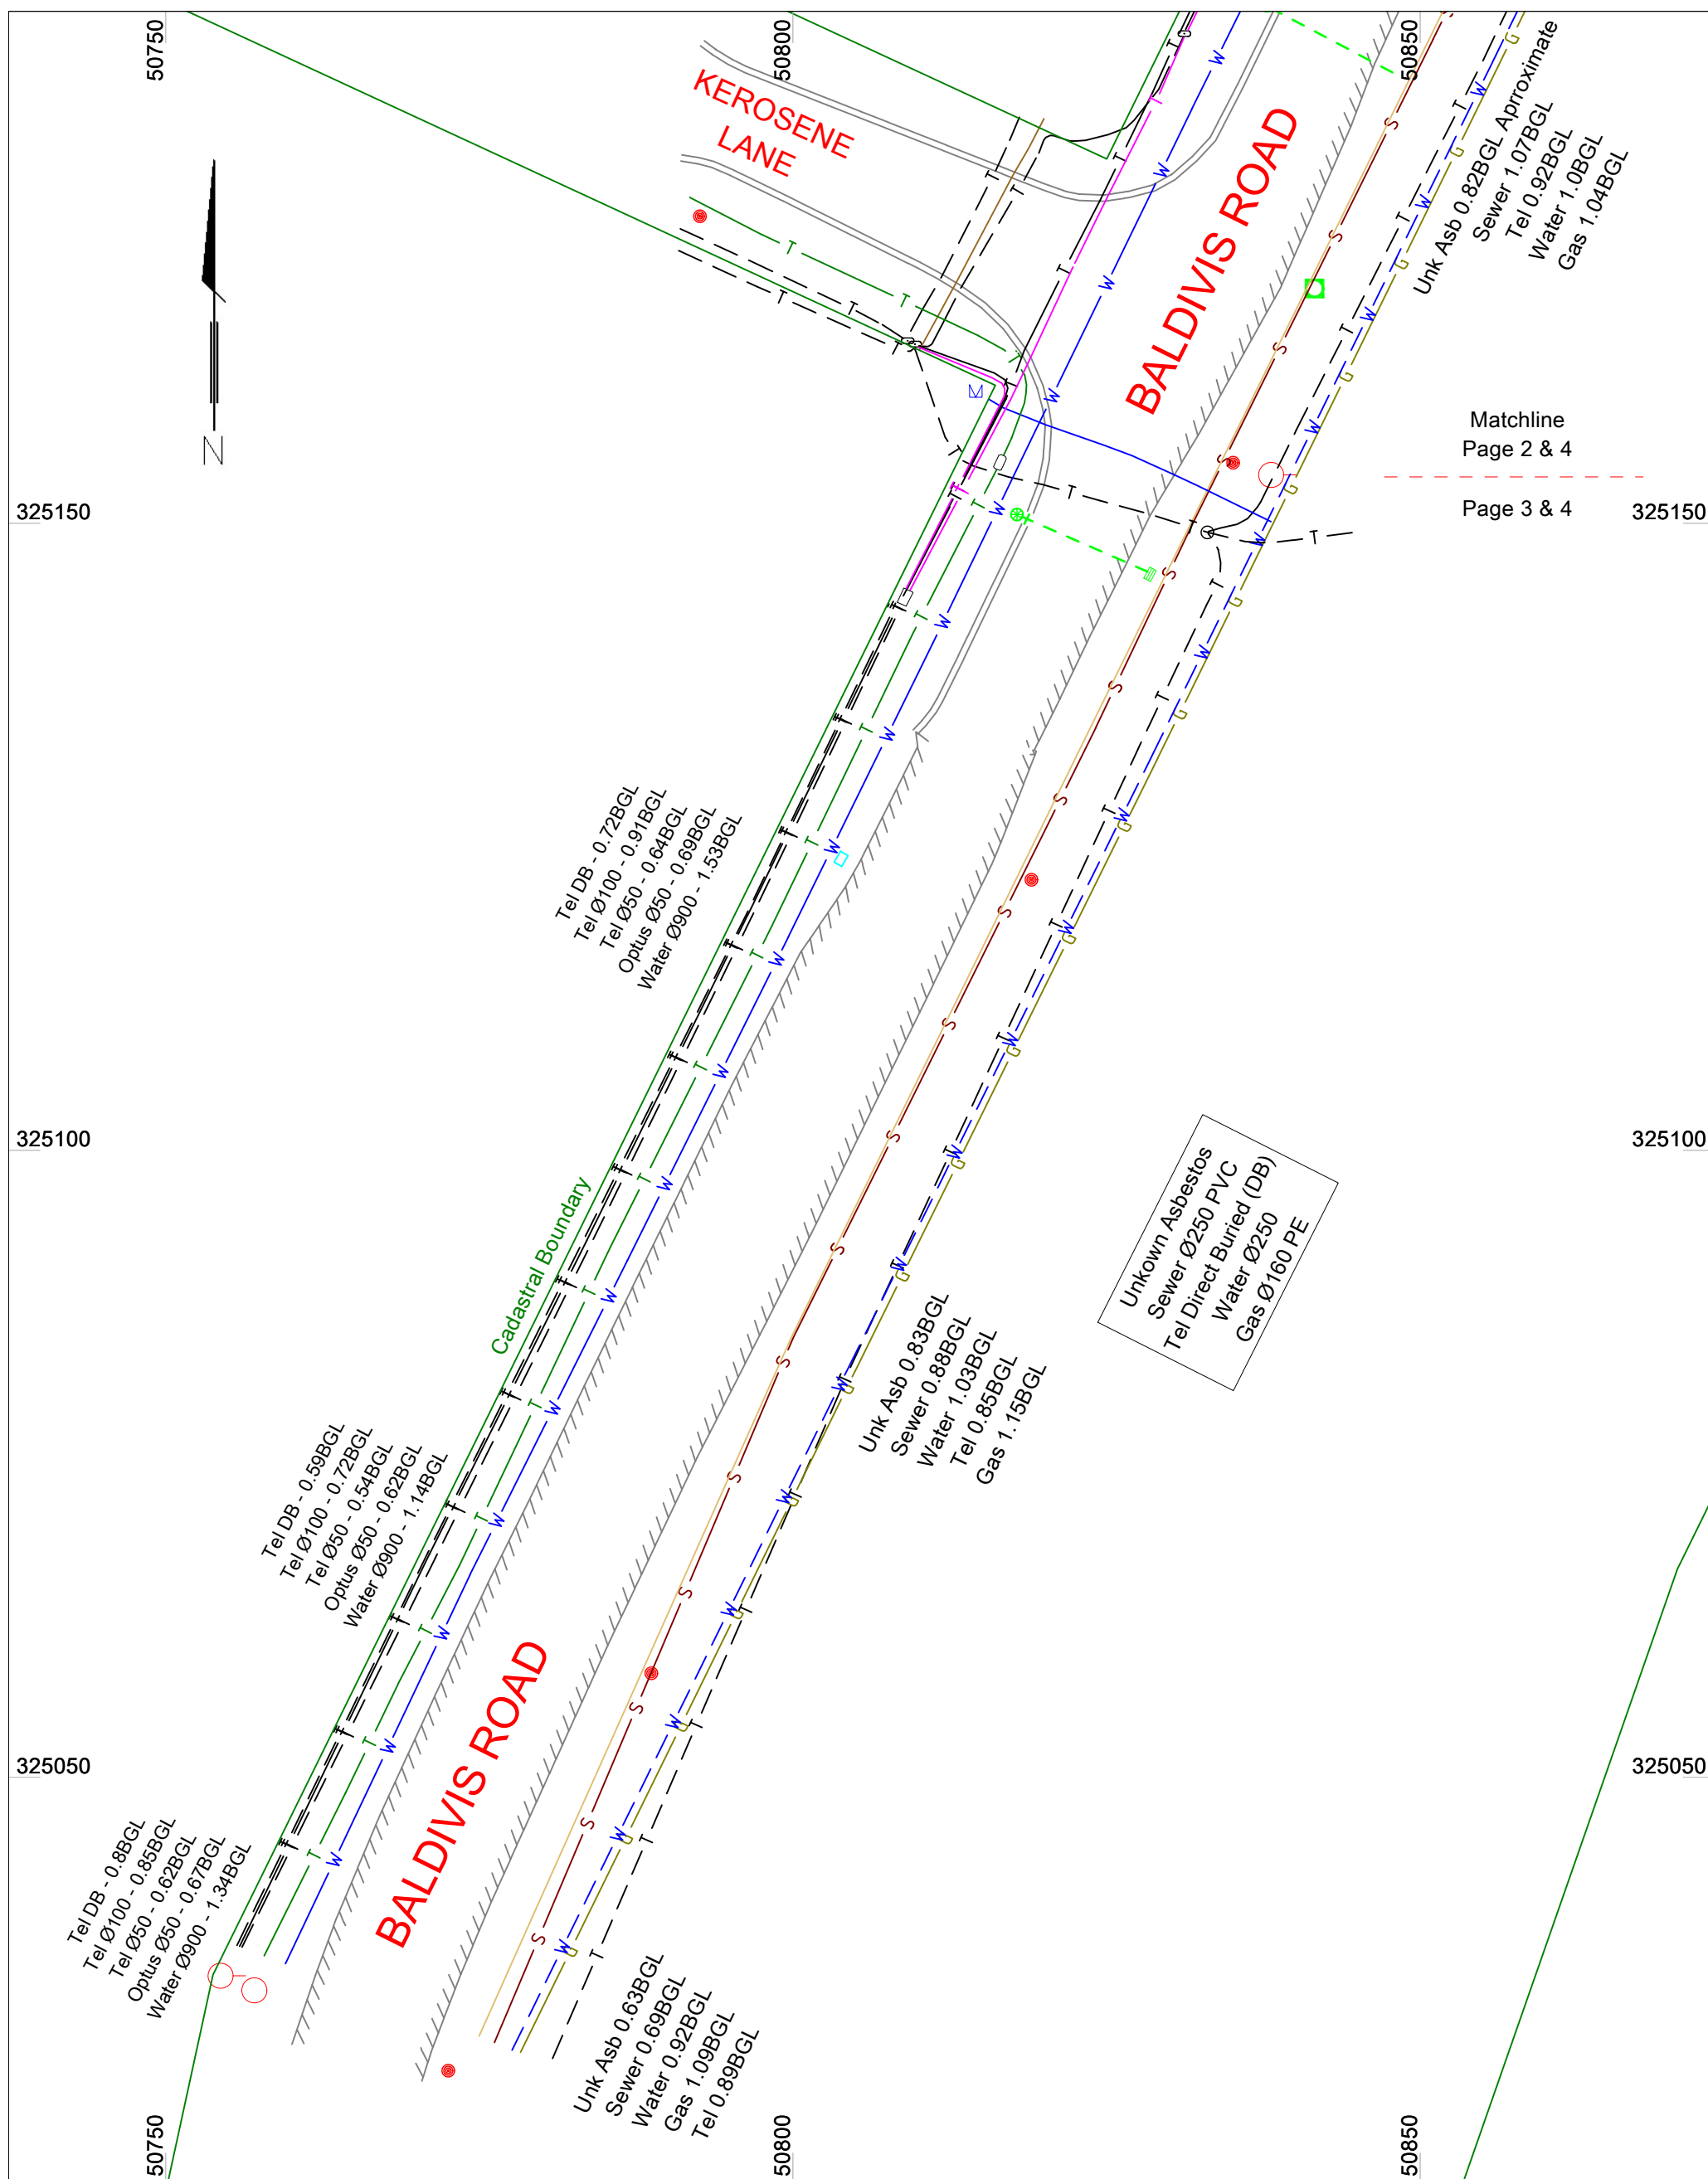

M C G McGREGOR SURVEYS LICENSED LAND AND ENGINEERING SURVEYORS									CLIENT					JOB No. 229-2719		
									PROJECT		Kerosene Lane & Baldvis Road, Baldvis			DRAWING No. 1		
									DESCRIPTION		Underground services location coordination					
									HORIZ. DATUM		PCG2020	VERT. DATUM	AHD			
									FB REF.		MG013 Page 16			SCALE 1:500 A3	SHEET 3 of 4	REV 0
									ISSUED PLAN		229-2719 Kerosene-UGS.pdf					
						01020304050										
0	07/02/2025	Original		MG	MG	BM										
REV.	DATE	REVISION NOTE		SURVEYED	DRAWN	CHECKED										

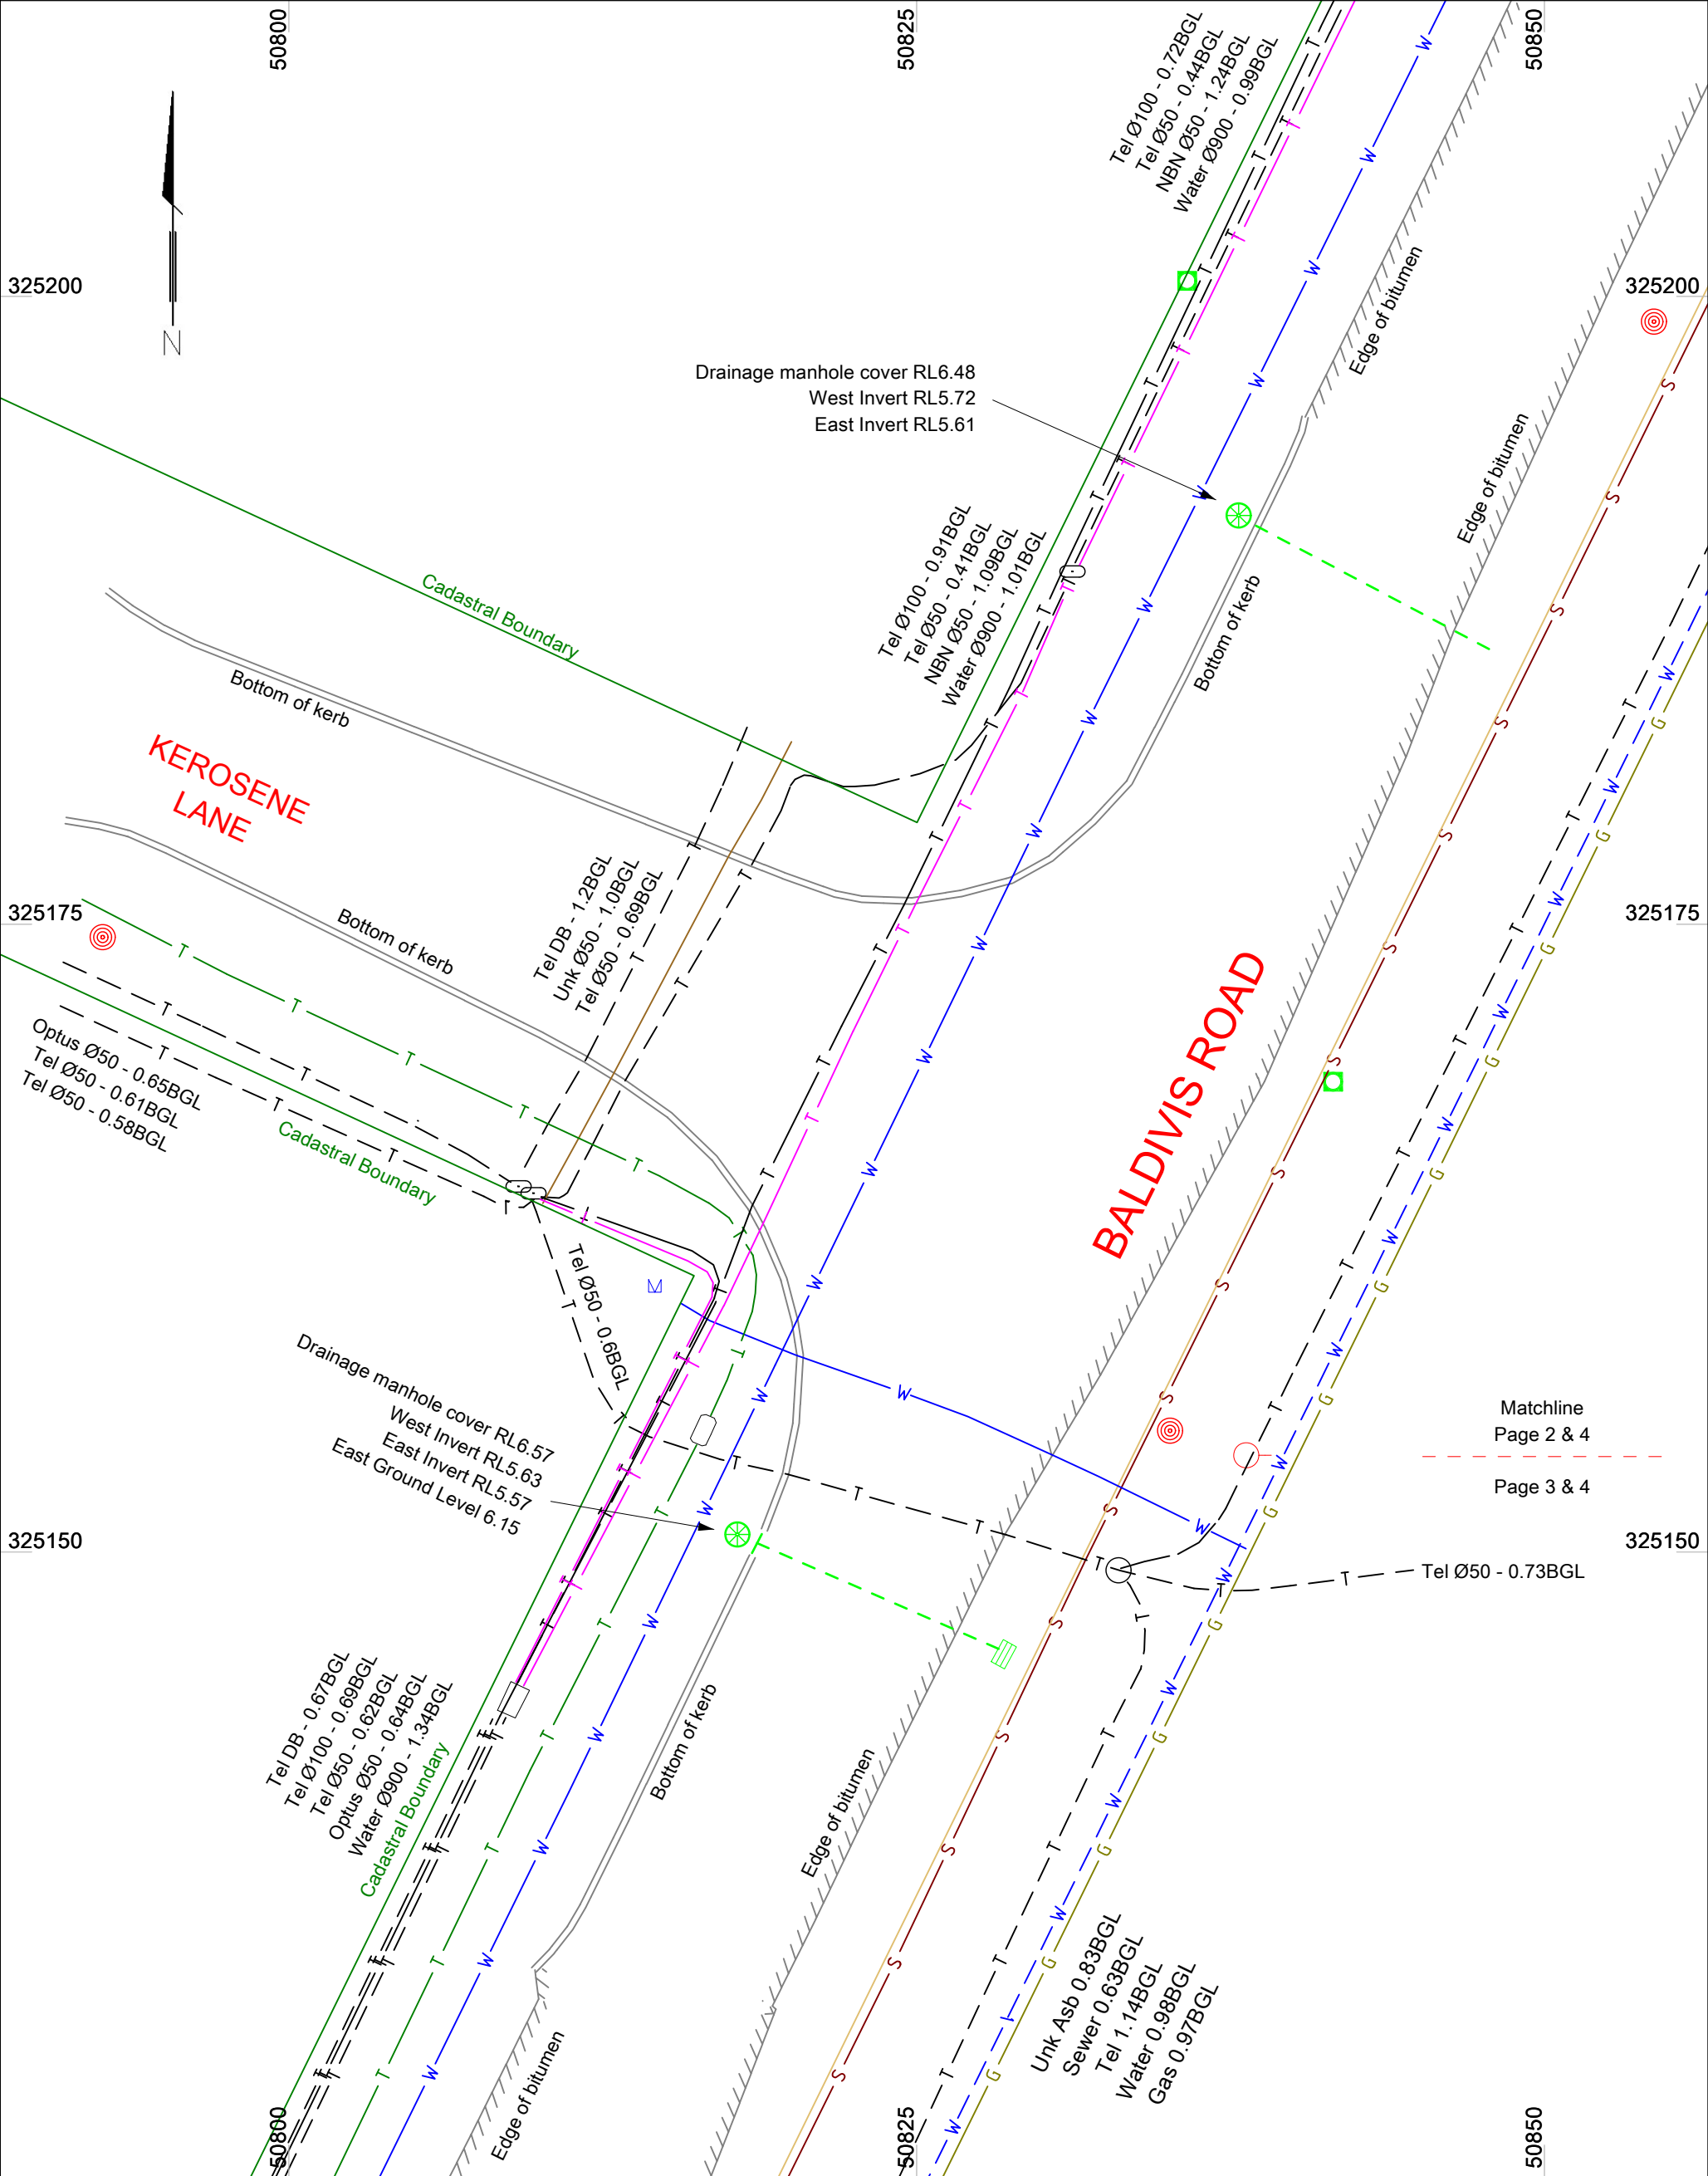

M C G McGREGOR SURVEYS LICENSED LAND AND ENGINEERING SURVEYORS						CLIENT			JOB No. 229-2719									
						PROJECT						Kerosene Lane & Baldivis Road, Baldivis						
						DESCRIPTION			Underground services location coordination			DRAWING No. 1						
						HORIZ. DATUM			PCG2020		VERT. DATUM				AHD			
						FB REF.			MG013 Page 16			SCALE 1:250 A3			SHEET 4 of 4		REV 0	
						ISSUED PLAN			229-2719 Kerosene-UGS.pdf									
						0510152025 <												