

Plan Information

|              |                |
|--------------|----------------|
| Tenure Type  | Freehold       |
| Plan Type    | Deposited Plan |
| Plan Purpose | Interest Only  |

Plan Heading

EASEMENTS AND RESTRICTIVE COVENANT OVER: 457/DP169782

Locality and Local Government

|                  |                                 |
|------------------|---------------------------------|
| Locality         | AUGUSTA                         |
| Local Government | SHIRE OF AUGUSTA MARGARET RIVER |

Survey Details

|                                 |                     |
|---------------------------------|---------------------|
| Survey Method                   | Conventional Survey |
| Field Records                   |                     |
| Declared as Special Survey Area | No                  |

Survey Certificate - Regulation 54

I hereby certify that this plan is accurate and is a correct representation of the ----  
(a) \* survey; and/or  
(b) \* calculations from measurements recorded in the field records;  
[\* delete if inapplicable]  
undertaken for the purposes of this plan and that it complies with the relevant written law(s) in relation to which it is lodged.

|  |      |
|--|------|
| BRADLEY ROBERT MCGREGOR<br>Licensed Surveyor | Date |
|--|------|

Survey Organisation

|           |  |
|-----------|--|
| Name      | MCGREGOR SURVEYS PTY LTD               |
| Address   | U29/44 KINGS PARK ROAD WEST PERTH 6005 |
| Phone     | (08) 9322 2000                         |
| Fax       |  |
| Email     | brad@mcgregorsurveys.com.au            |
| Reference | 491-2846                               |

Affected Tenure

| Plan Number | Lot Numbers | Title Reference | Subject Land Description |
|-------------|-------------|-----------------|--------------------------|
| DP169782    | LOT 457     | 1499-131        |                          |

New Interests

| Subject | Purpose              | Statutory Reference                | Origin | Land Burdened | Benefit To                       | Comments |
|---------|----------------------|------------------------------------|--------|---------------|----------------------------------|----------|
| (B)     | RESTRICTIVE COVENANT | SEC. 129BA OF THE TLA 1893         | DOC    | DP169782: 457 | ELECTRICITY NETWORKS CORPORATION |          |
| (C)     | EASEMENT             | ENERGY OPERATORS (POWERS) ACT 1979 | DOC    | DP169782: 457 | ELECTRICITY NETWORKS CORPORATION |          |
| (A)     | EASEMENT             | ENERGY OPERATORS (POWERS) ACT 1979 | DOC    | DP169782: 457 | ELECTRICITY NETWORKS CORPORATION |          |




McGregor Surveys  
Suite 29/44 Kings Park Road  
West Perth 6005 WA  
(08) 9322 2000

ADDITIONAL SHEETS  
ENDORSEMENT SHEET


SHEET  
1 OF 3 SHEETS

VERSION NUMBER  
1

DEPOSITED PLAN  
429871

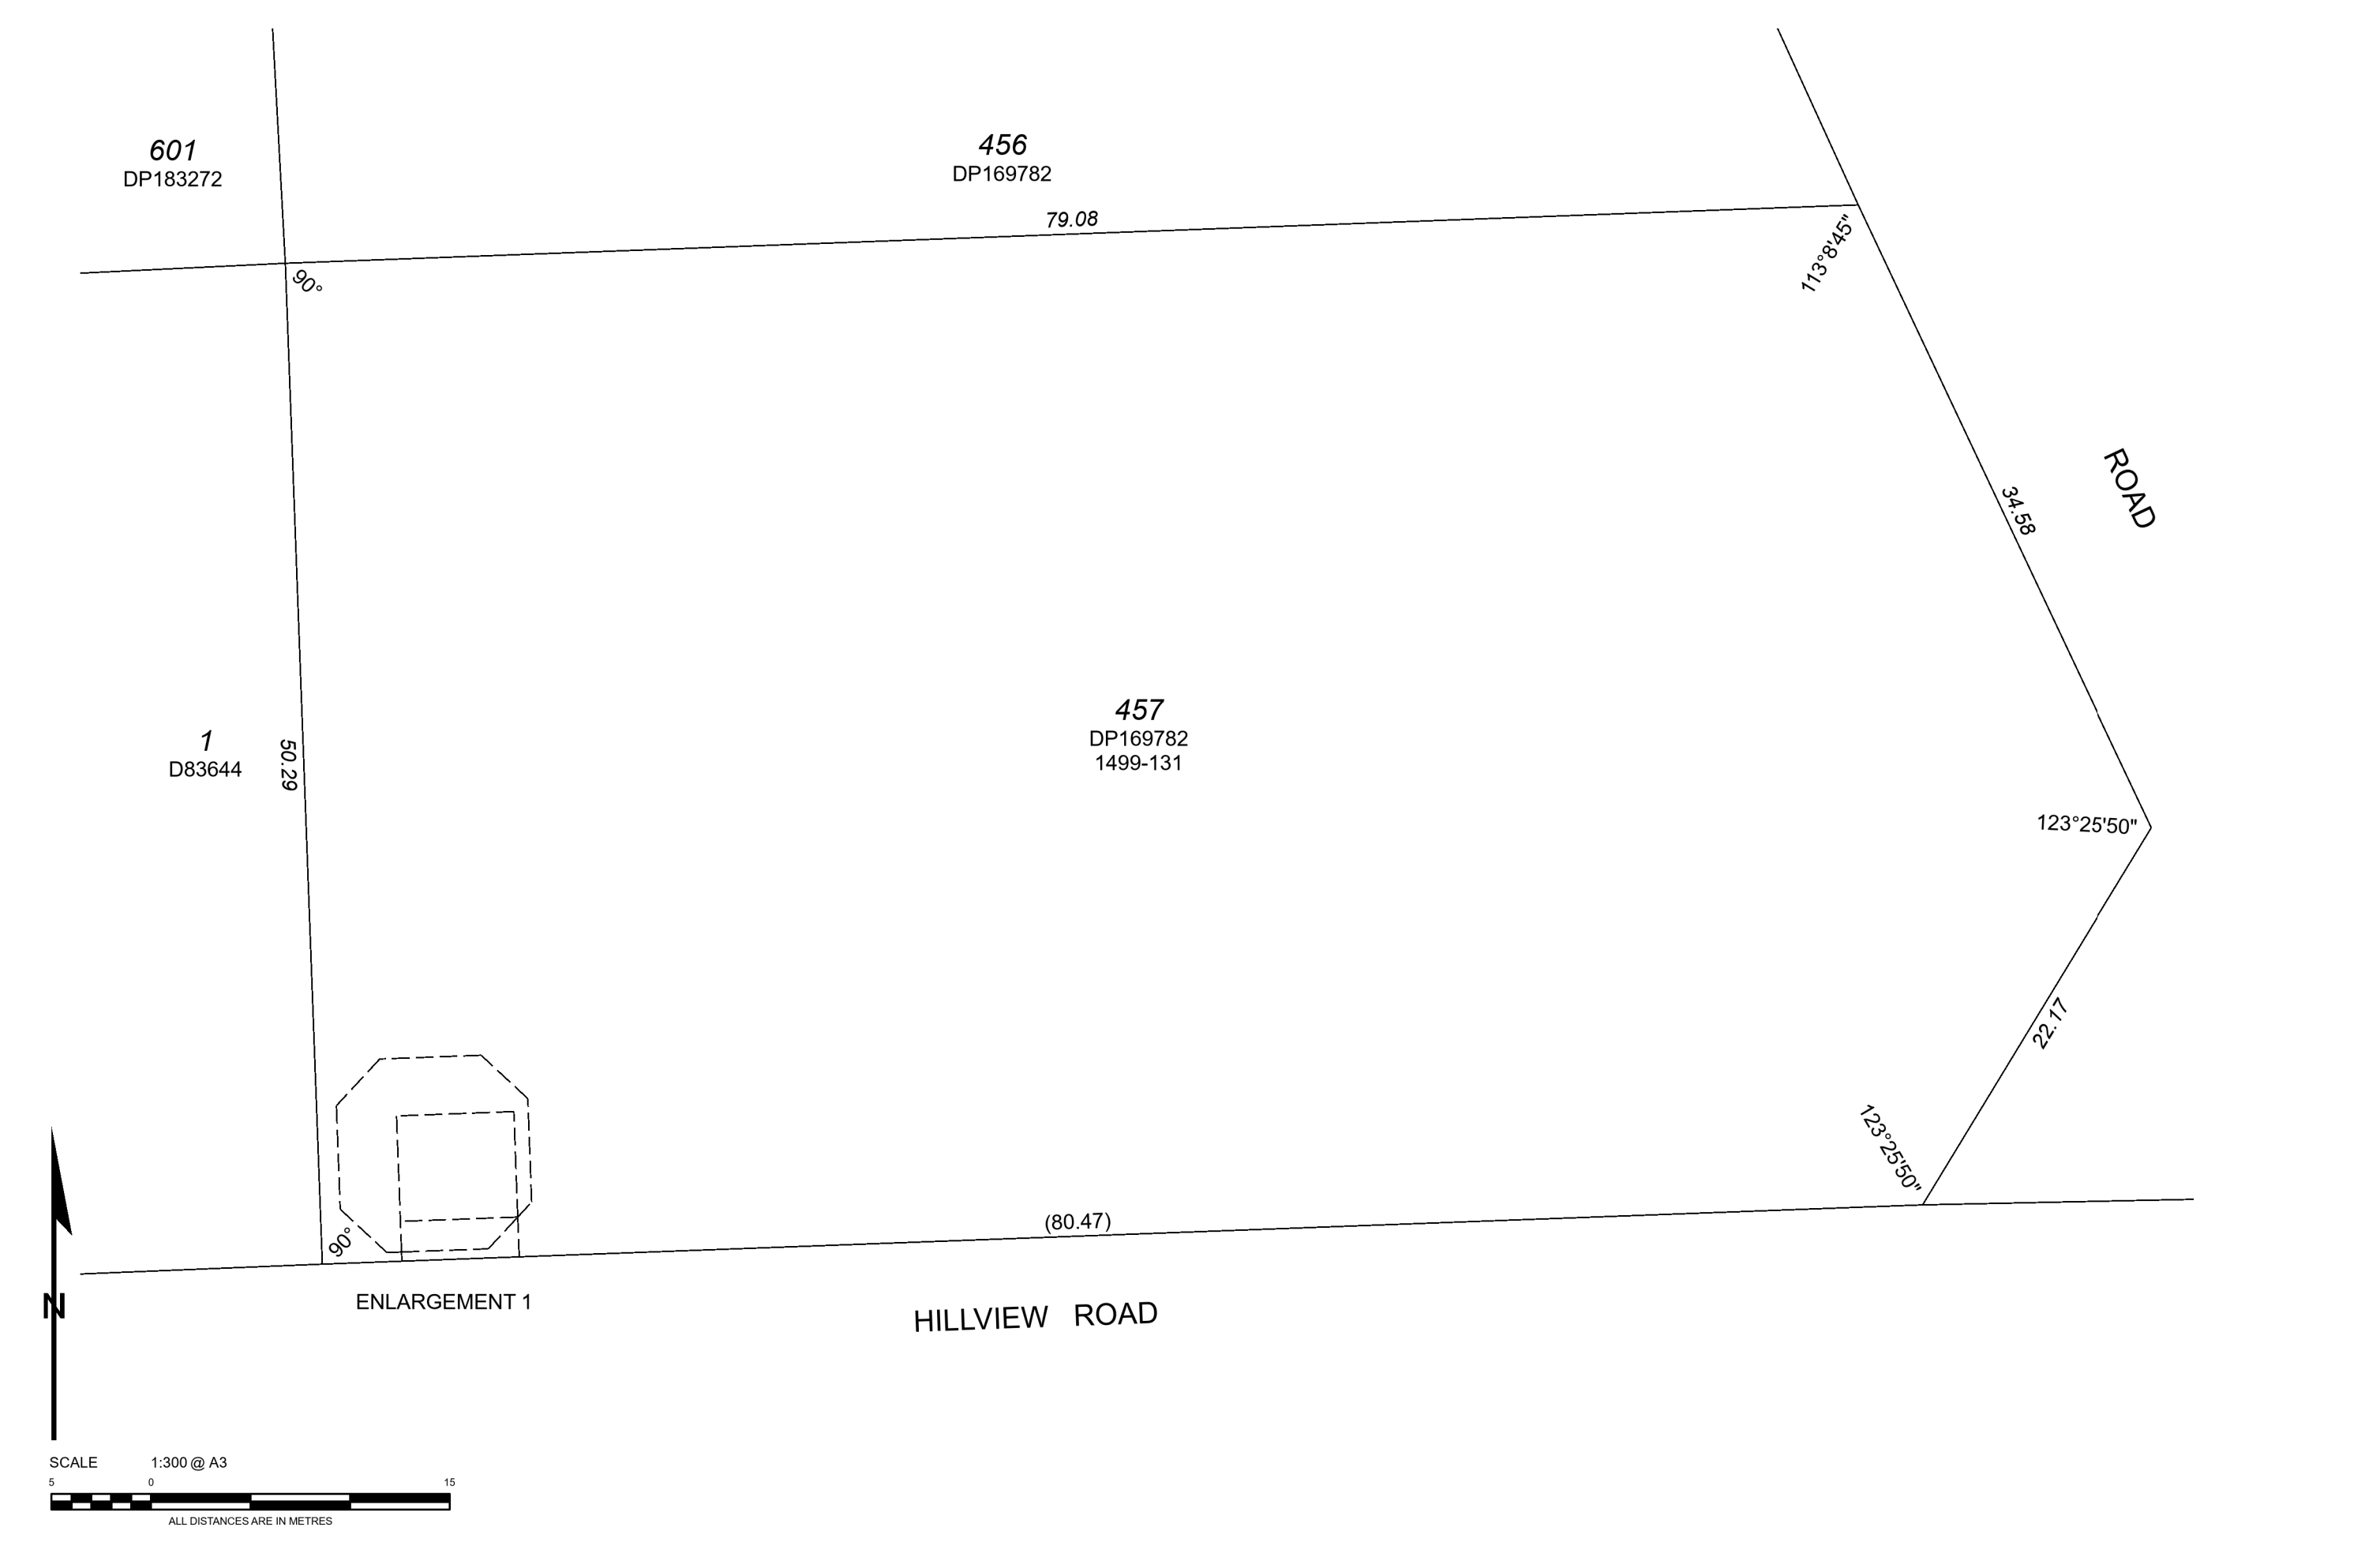

Enlargement 1

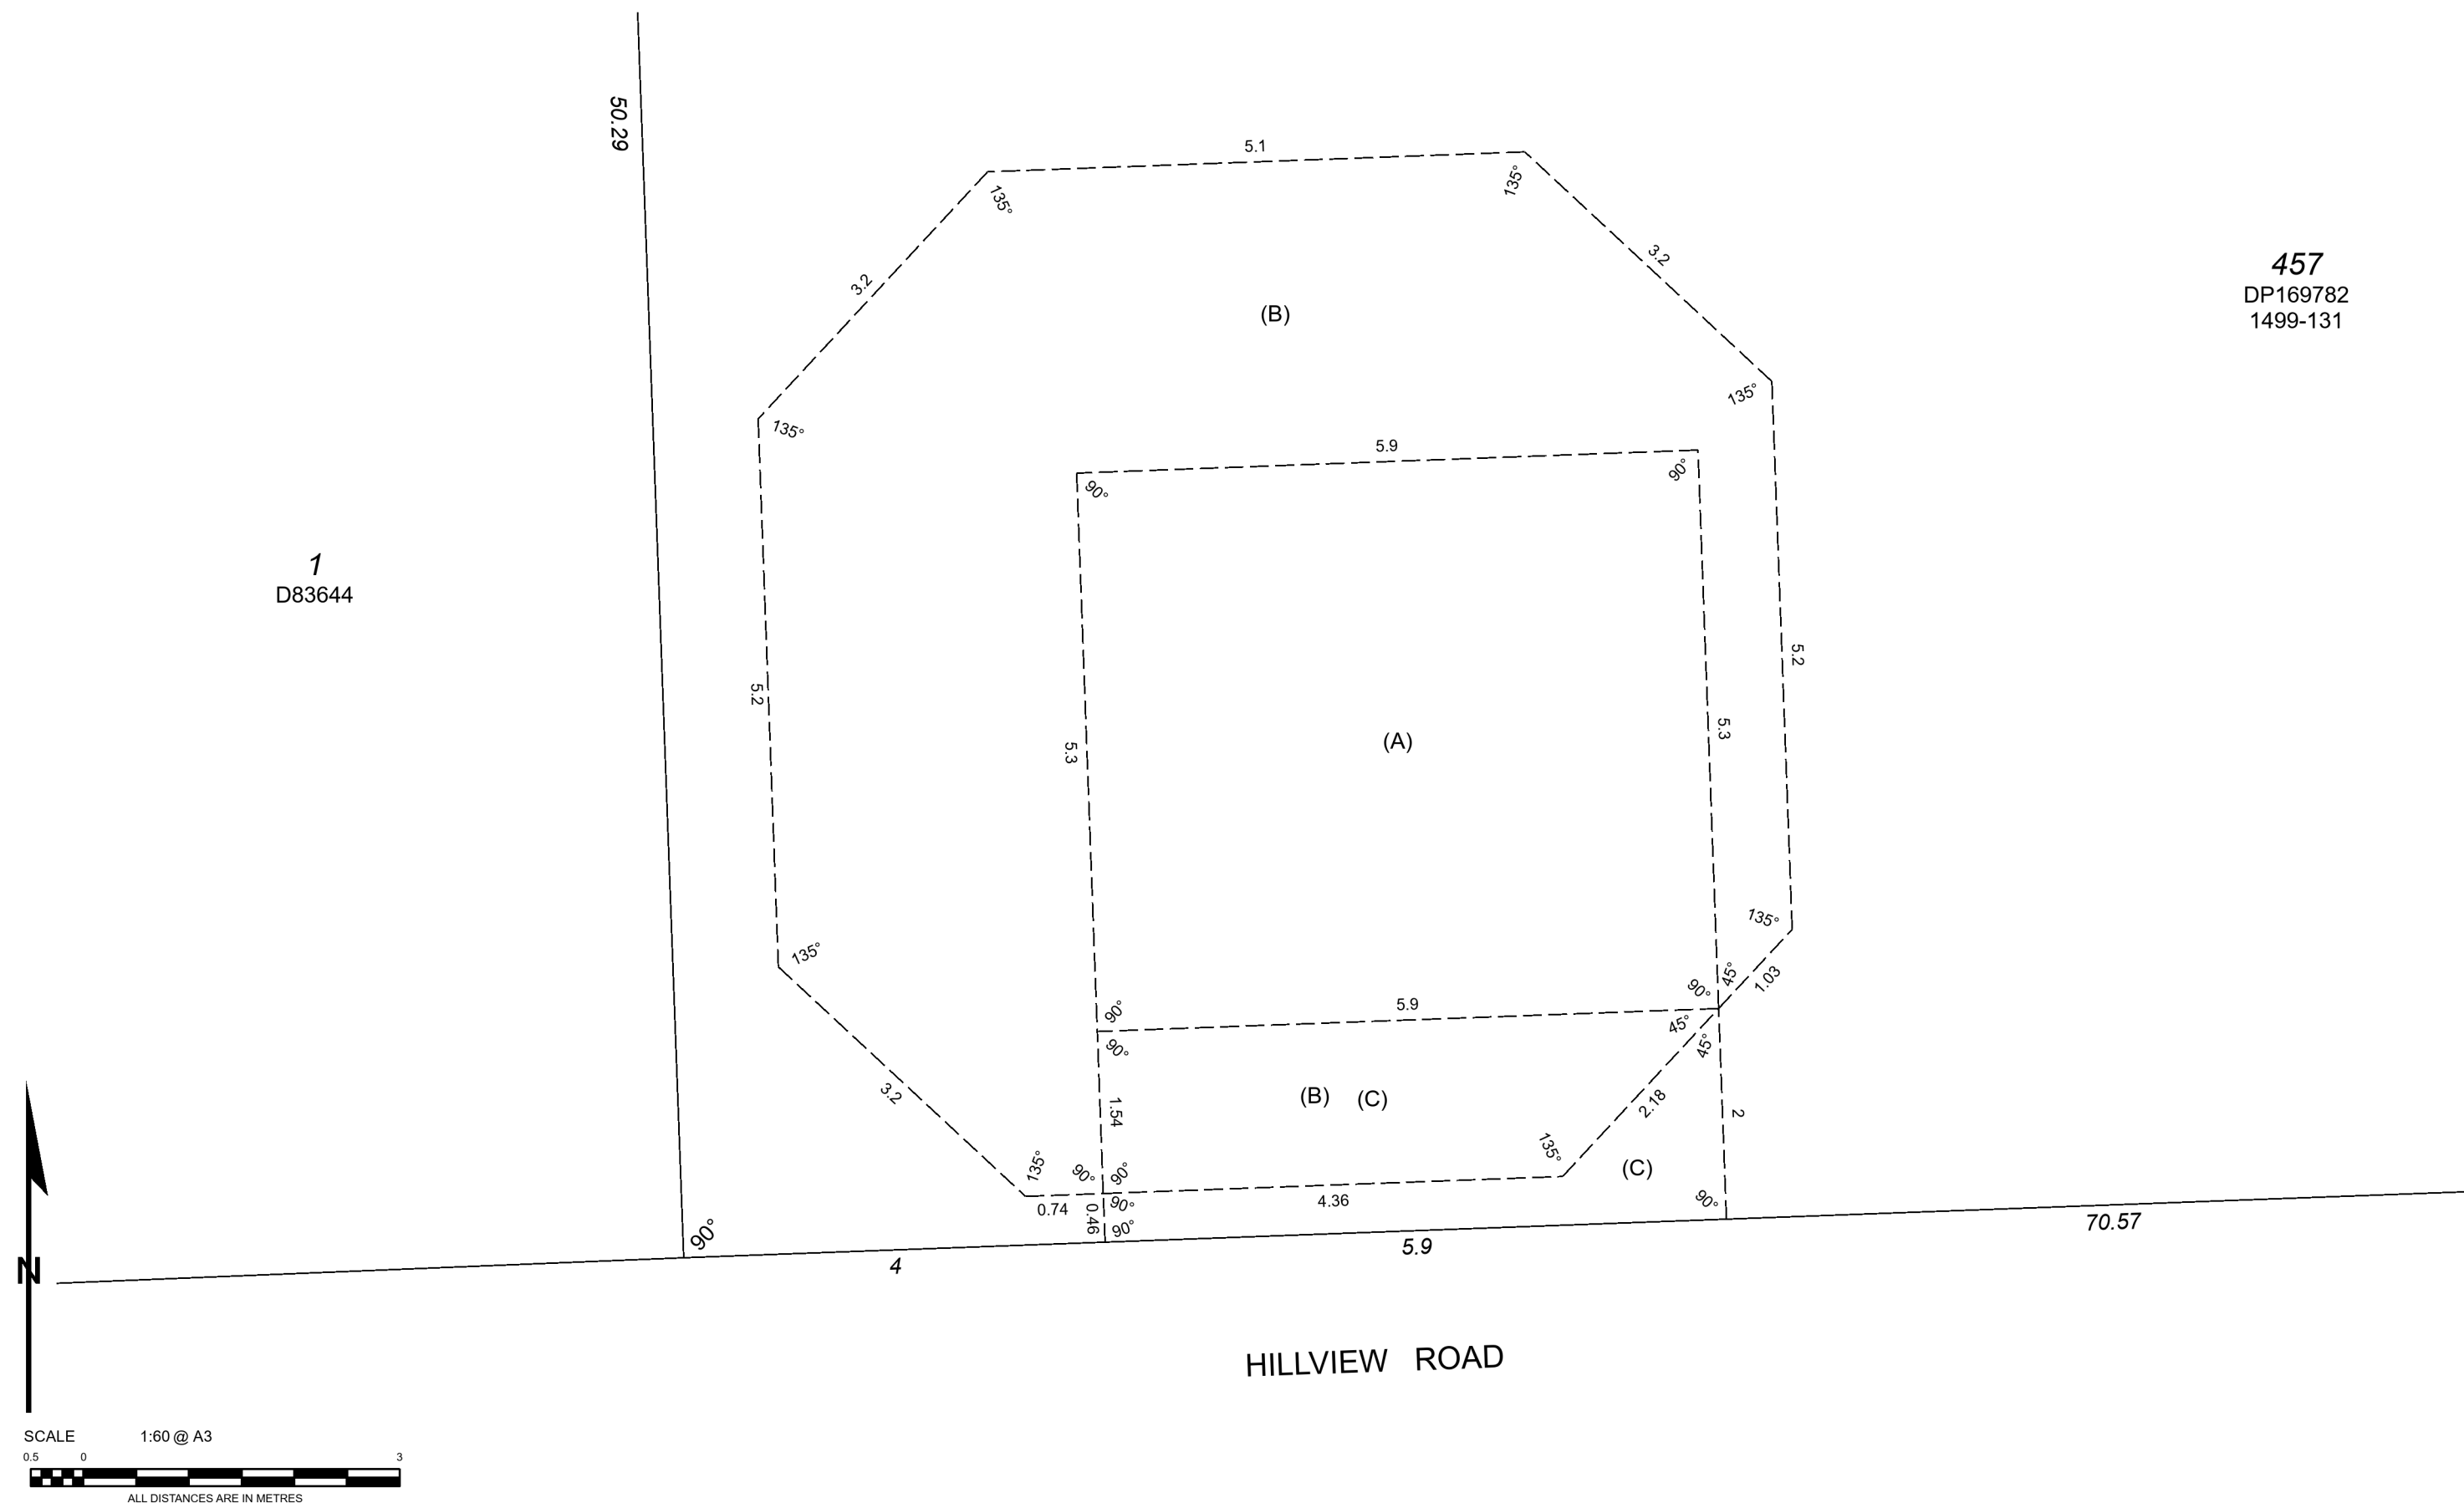

McGregor Surveys  
Suite 29/44 Kings Park Road  
West Perth 6005 WA  
(08) 9322 2000

ADDITIONAL SHEETS  
ENDORSEMENT SHEET

SHEET 3 OF 3 SHEETS

VERSION NUMBER 1

DEPOSITED PLAN  
429871